




Scale Bar 1:100

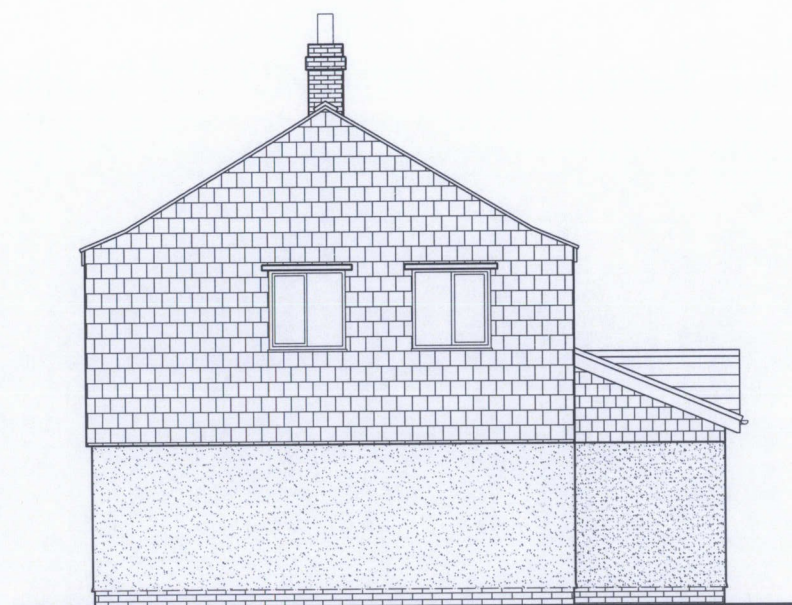

PROPOSED NORTH WEST ELEVATION

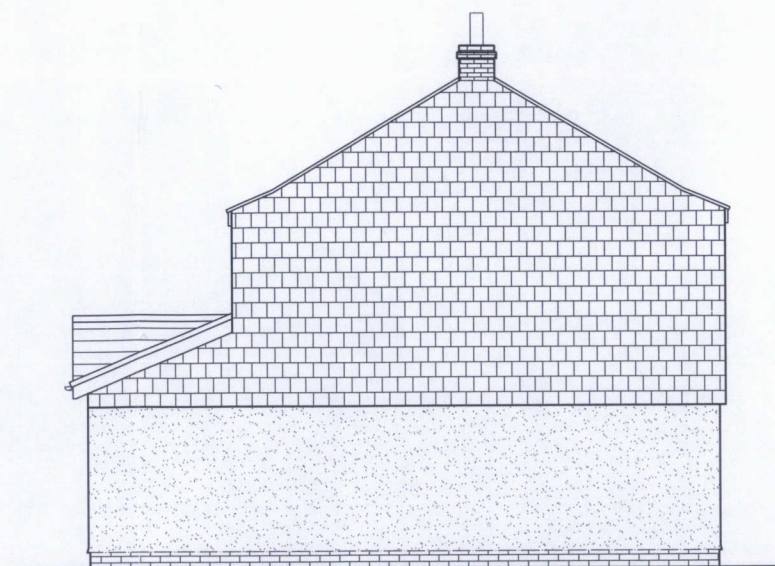

PROPOSED SOUTH EAST ELEVATION

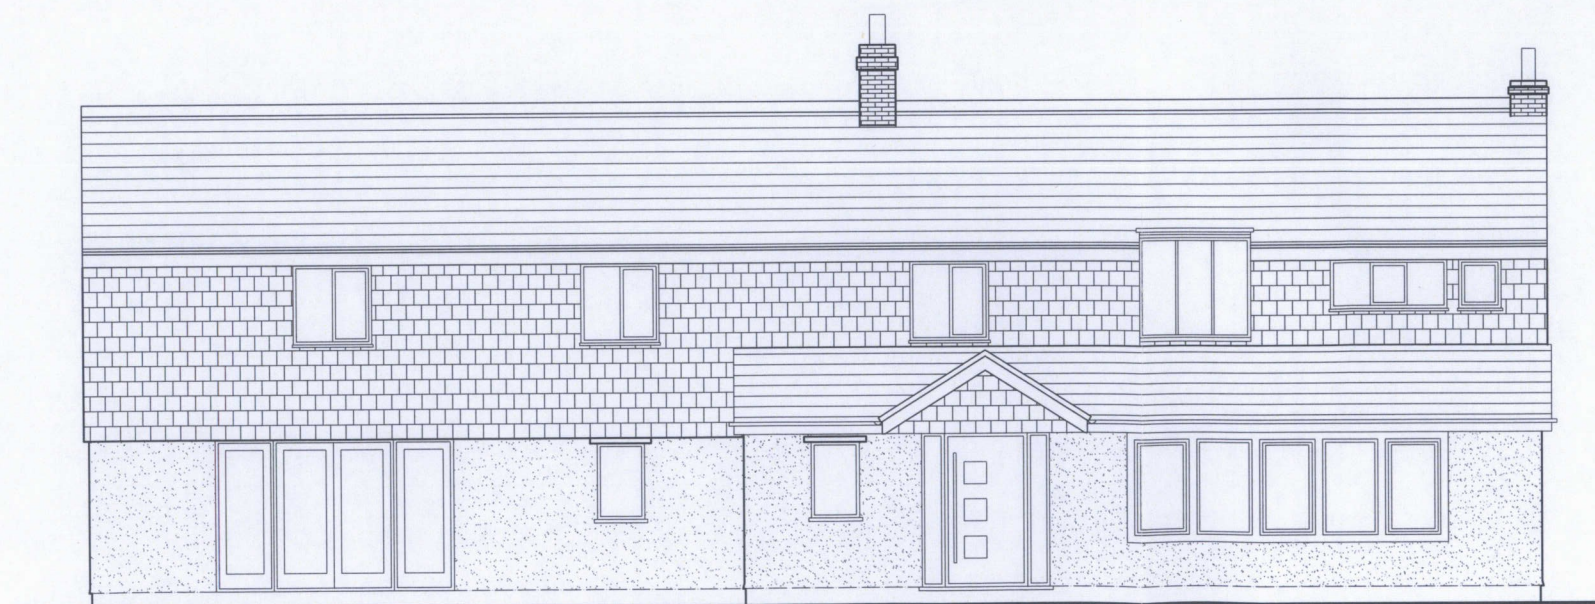

PROPOSED SOUTH WEST ELEVATION

simon mason designs ltd.

architectural services

e simon@smasondesigns.com  
www.masondesigns.fsnet.co.uk  
t 01925 212728  
m 07870 606532

Copyright Protected ©

**APPLICANT**

MR A EVANS  
BORRAS LODGE  
BORRAS  
WREXHAM  
LL13 9TL

**PROPOSED**

SINGLE STOREY EXTENSION  
TO FRONT OF DWELLING

**DATE**

February 2021

**SCALE**

1:100 @ A3

**DRAWING NO.**

12/21/3